


RURAL FILLING STATION

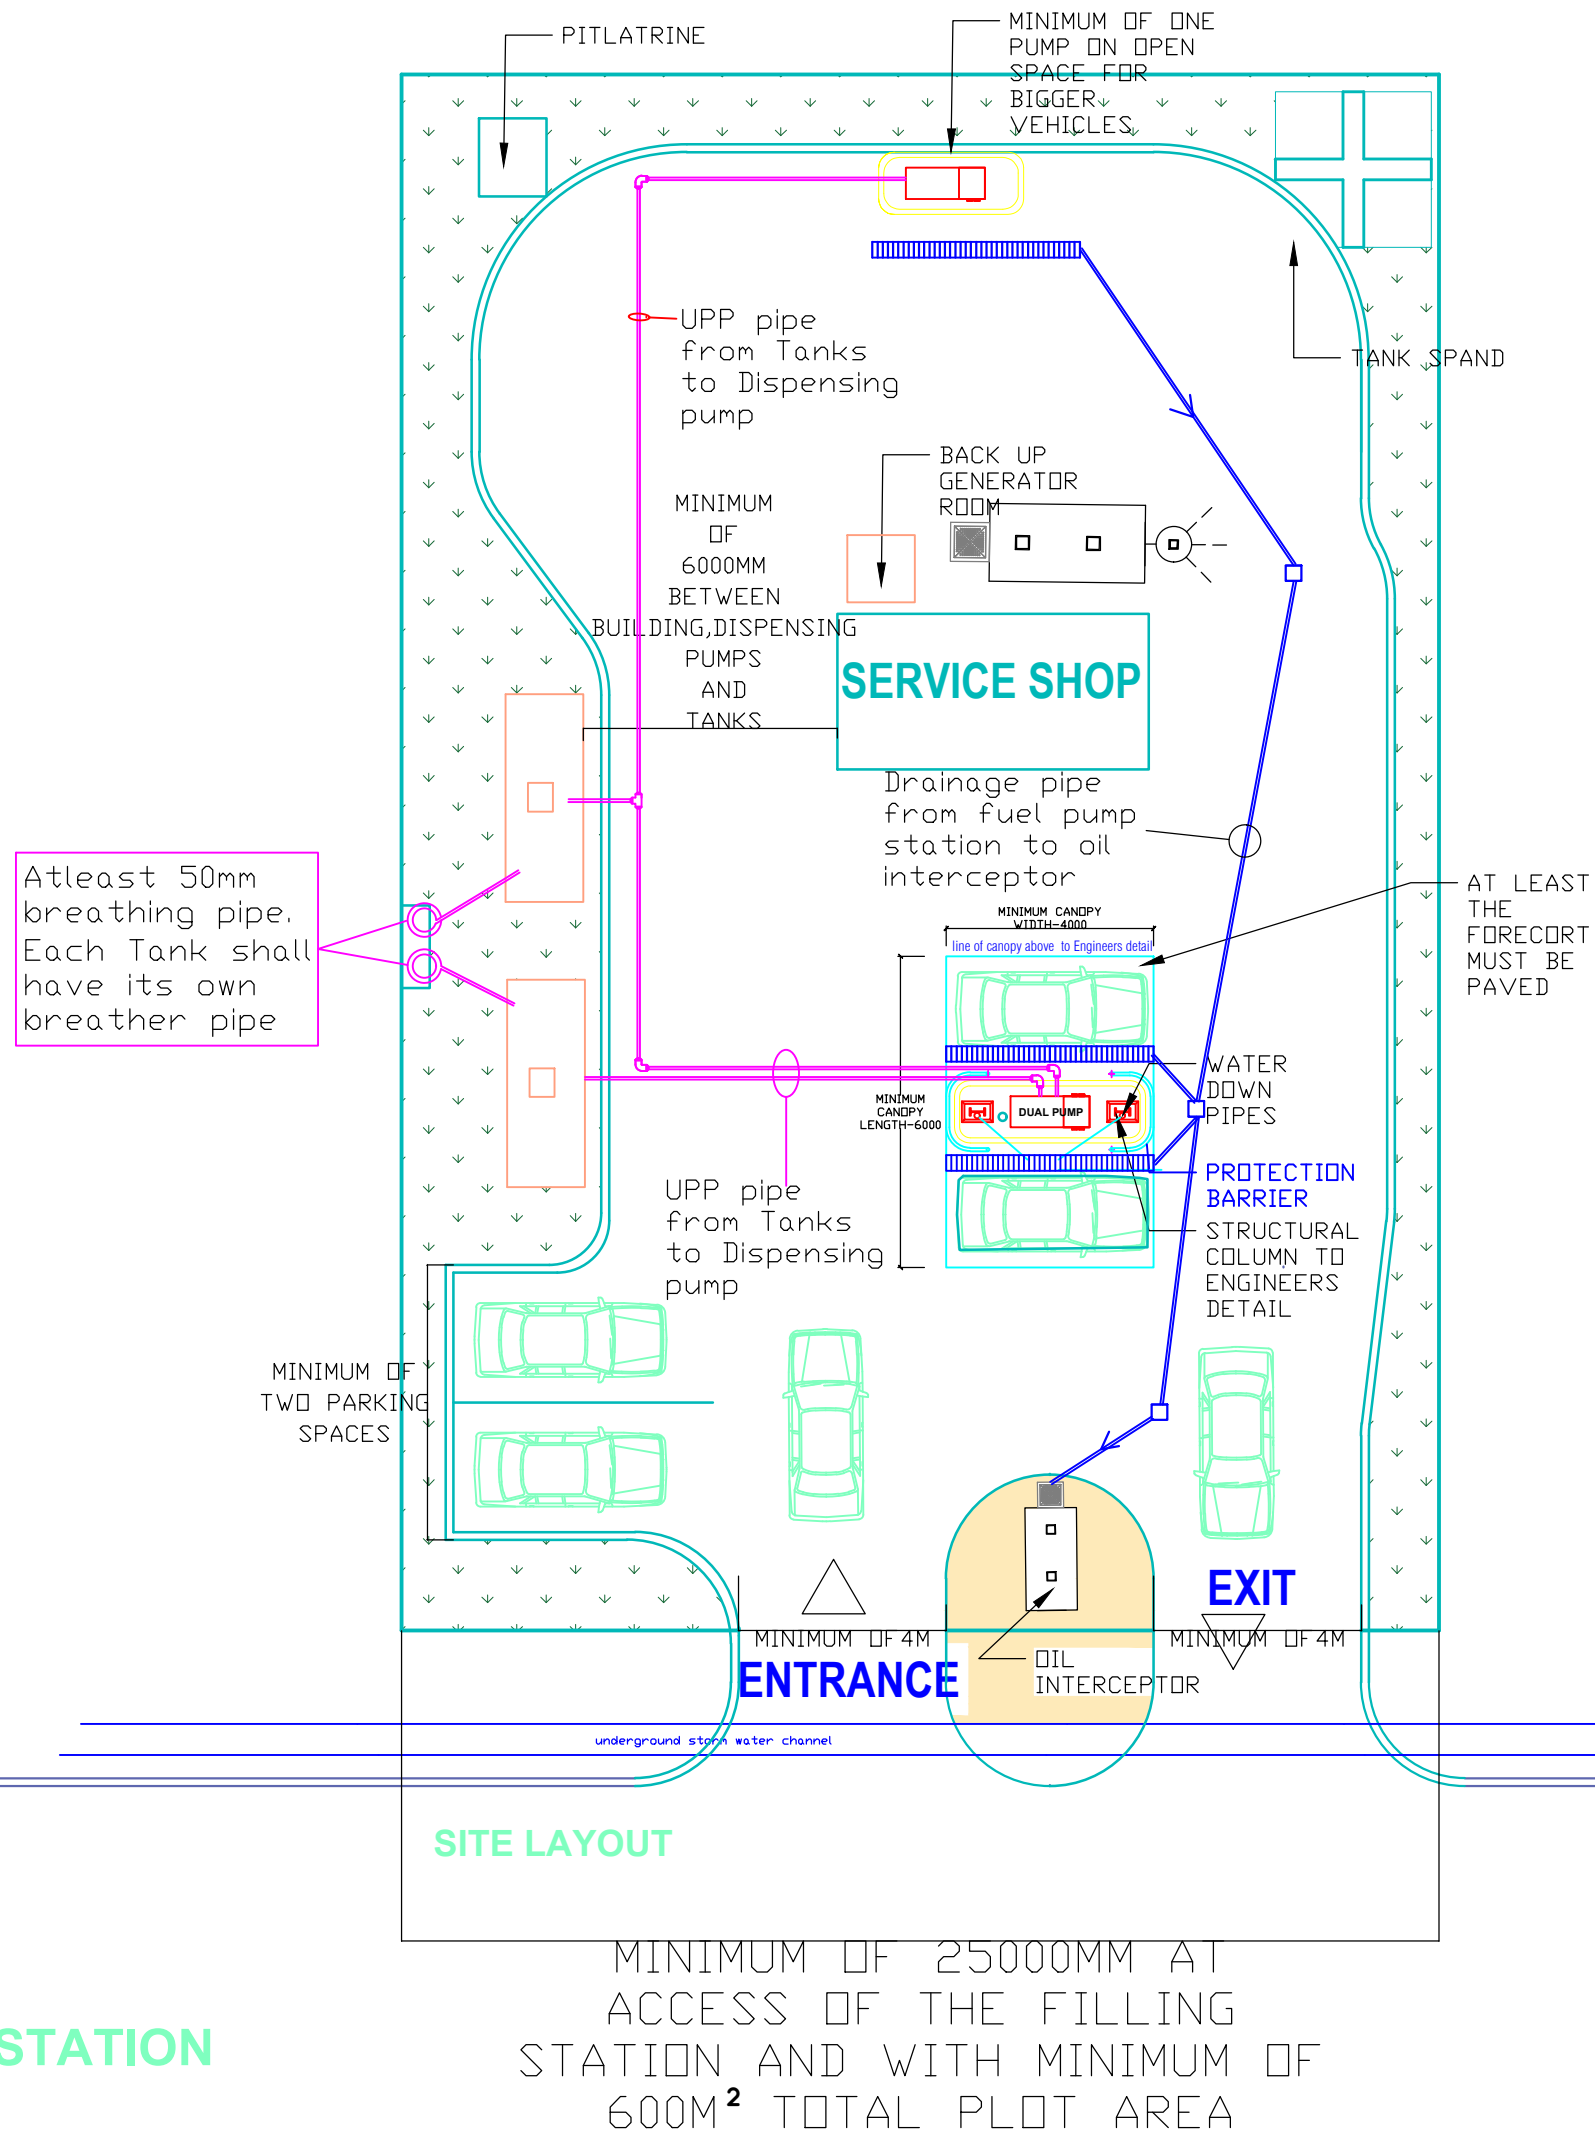

NOTES

1. DO NOT SCALE OFF FROM THIS DRAWING. ALL CONTRACTORS MUST CHECK ON SITE. ALL DIMENSIONS AND INFORMATION PROVIDED. ANY QUERIES OR DISCREPANCIES MUST BE REFERRED TO THE PROJECT ARCHITECT BEFORE MATERIALS ARE ORDERED OR WORK PUT IN HAND.
2. THE CONTRACTOR IS RESPONSIBLE FOR THE STRUCTURAL STABILITY AND EFFICIENT PERFORMANCE OF HIS/HER WORK.
3. THESE ARE THE ILLUSTRATION DRAWINGS FOR THE STANDARDS.
4. THESE DRAWINGS ARE FOR GUIDELINES ILLUSTRATION PURPOSES ONLY.



MALAWI GOVERNMENT
BUILDINGS DEPARTMENT
PRIVATE BAG B 365
LILONGWE 3.
Tel: 01 788 742 Fax: 01 788 259 E-mail: buildings.department@malawi.net

No.	DESCRIPTION	BY	DATE
-----	-------------	----	------

REVISIONS



THE CHIEF EXECUTIVE OFFICER
MALAWI ENERGY REGULATION AUTHORITY (MERA)
PRIVATE BAG B-496
CAPITAL CITY
LILONGWE 3

PROJECT TITLE

MERA CONSTRUCTION GUIDELINES

CLIENT

MALAWI ENERGY REGULATION AUTHORITY (MERA)

DRAWING NAME
RURAL FILLING STATION PIPES RETICULATION LAYOUT PLAN

DRAWN	DATE	SCALE
L. KAPENDA	MARCH 2021	1:500 ON A3 PAPER
CHECKED	ACT. CBSE	D.O.B
ENG. A. CHIKUSE	ENG. A. CHIKUSE	H.J.K. CHUDZU

DRAWING NUMBER

FILE No	SERIAL No	REVISION No
-	4002	-